


62'-8"

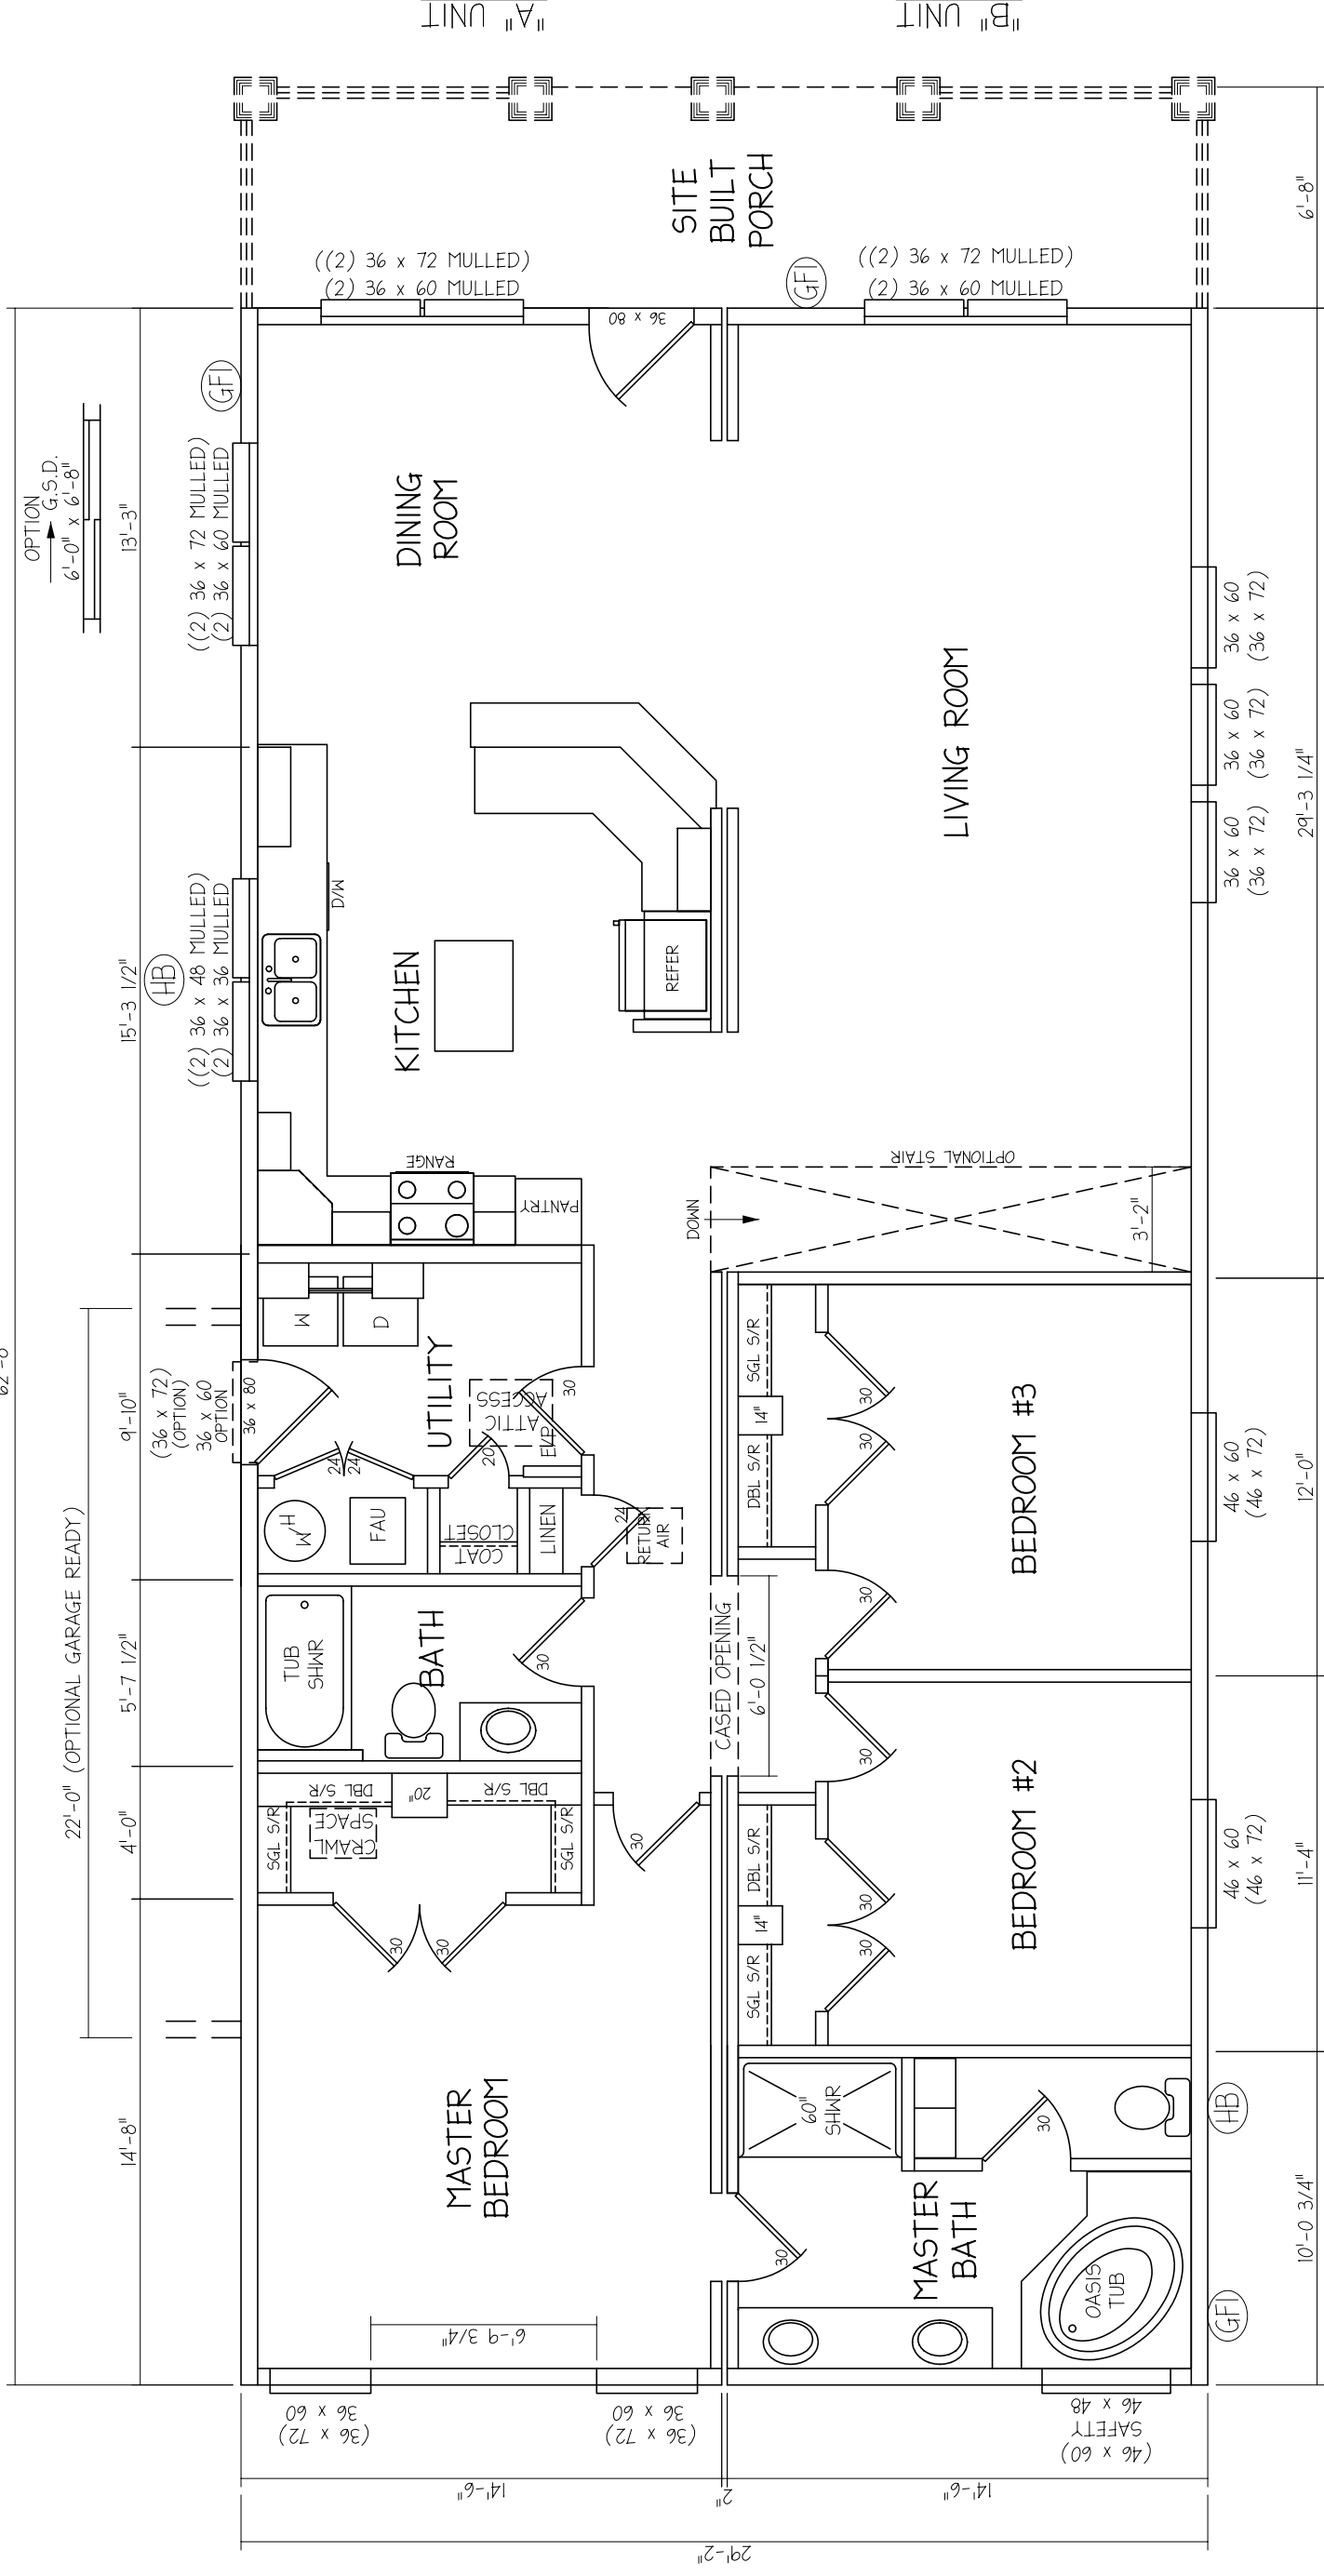

DATE	BY	REVISION	LTR	NAME	DATE	STRUCTURAL	DRAWING TITLE:
				SALES LAYOUT	N/A	N/A	SALES FLOOR PLAN
				SUBMITTAL PACKAGE	N/A	N/A	SCALE: 1/8" = 1'-0"
				PRODUCTION DRAWINGS	N/A	N/A	STATE: XX
				WALLS & CABINET DRAWINGS	N/A	N/A	DATE: 11/10/06
							MODEL: 2R-3062-08-XXXXM
							SHEET: A-1.0

Guerdon
Enterprises, LLC
5556 FEDERAL WAY
BOISE, ID 83716