



FRONT ELEVATION

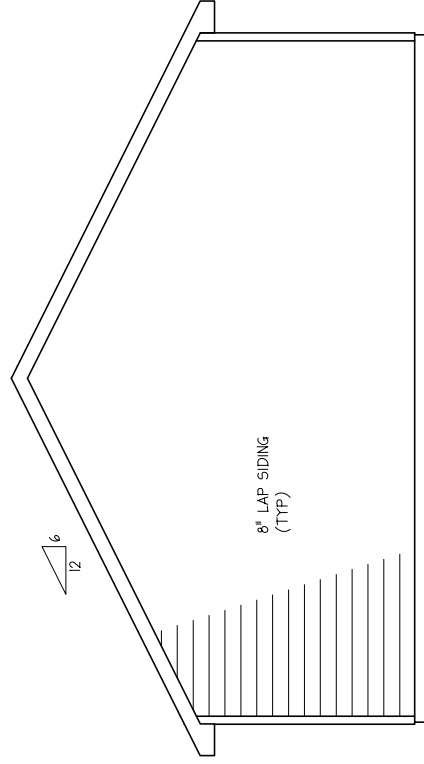

RIGHT ELEVATION

 <p>Guerdon Enterprises, LLC 5556 FEDERAL WAY BOISE, ID 83716</p>	SCALE: N.T.S. DRAWN BY: XX	DRAWING TITLE: ELEVATIONS	STATE: XX
	DATE: 6/23/05	MODEL: 2R-3064-04-XXXX	SHEET: A-2.0