


70'-8"

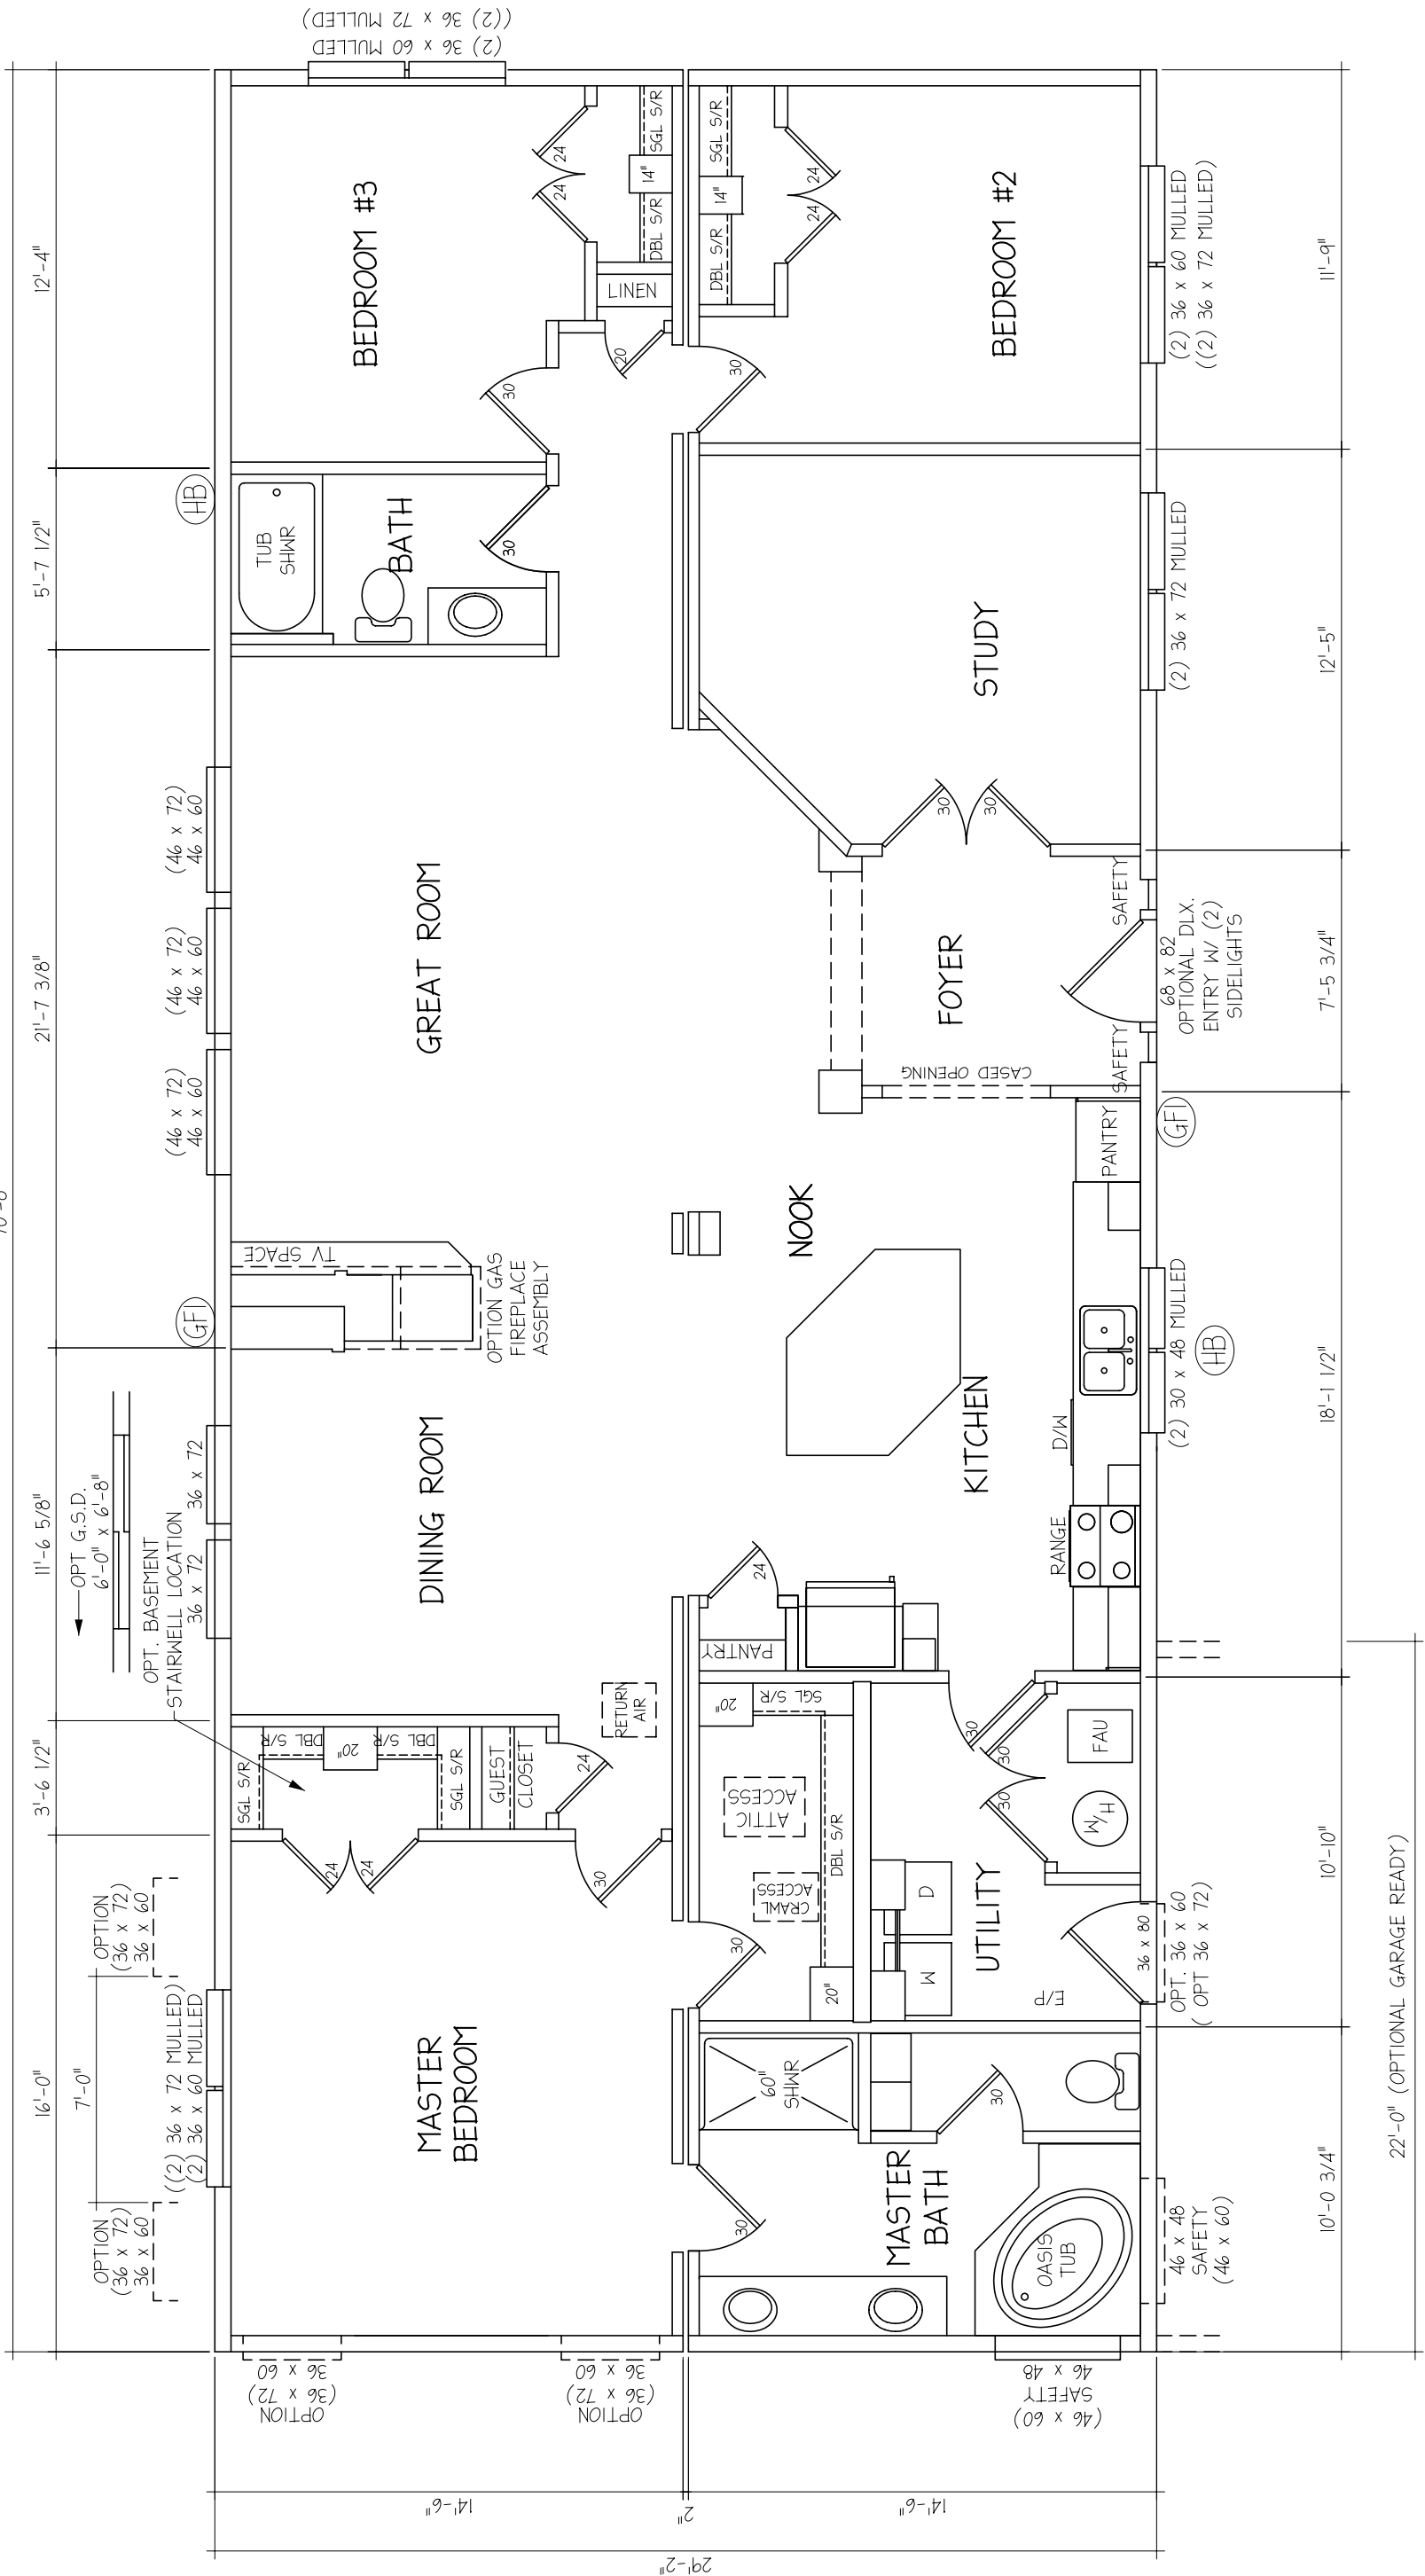

|| A" UNIT
|| B" UNIT

DATE	BY	REVISION	LTR

SALES LAYOUT	STRUCTURAL	DATE	NAME
SALES LAYOUT	N/A	N/A	N/A
SUBMITAL PACKAGE	N/A	N/A	N/A
PRODUCTION DRAWINGS	N/A	N/A	N/A
WALLS & CABINET DRAWINGS	N/A	N/A	N/A

Guerdon
Enterprises, LLC
5556 FEDERAL WAY
BOISE, ID 83716

SCALE:	1/8" = 1'-0"
STATE:	XX
DATE:	11/10/06

DRAWING TITLE:
SALES FLOOR PLAN

MODEL:
2R-3071-09-XXXXM

SHEET:
A-1.0