


3 REAR ELEVATION
1/8"=1'-0"

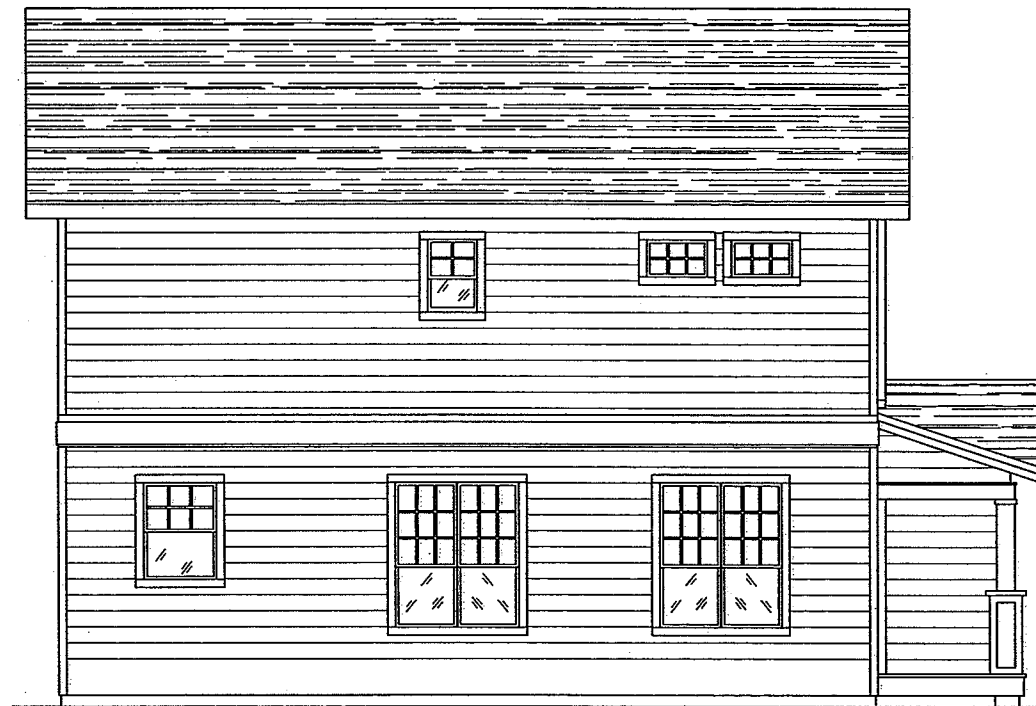

2 RIGHT ELEVATION
1/8"=1'-0"




4 LEFT ELEVATION
1/8"=1'-0"




1 FRONT ELEVATION
1/8"=1'-0"

DATE	BY	REVISION	LTR	NAME	DATE	STRUCTURAL	Guerdon <small>Enterprises, LLC</small> 5556 FEDERAL WAY BOISE, ID 83716	SCALE:	DRAWING TITLE:	PAGE:	
				SALES LAYOUT	CSP	XXXX		NTA	STATE:	ELEVATIONS	
				SUBMITTAL PACKAGE	XXXX	XXX			XX		
				PRODUCTION DRAWINGS	XX	XX			9/14/07	2TD-1534-01	
				WALLS & CABINET DRAWINGS	XX	XX					

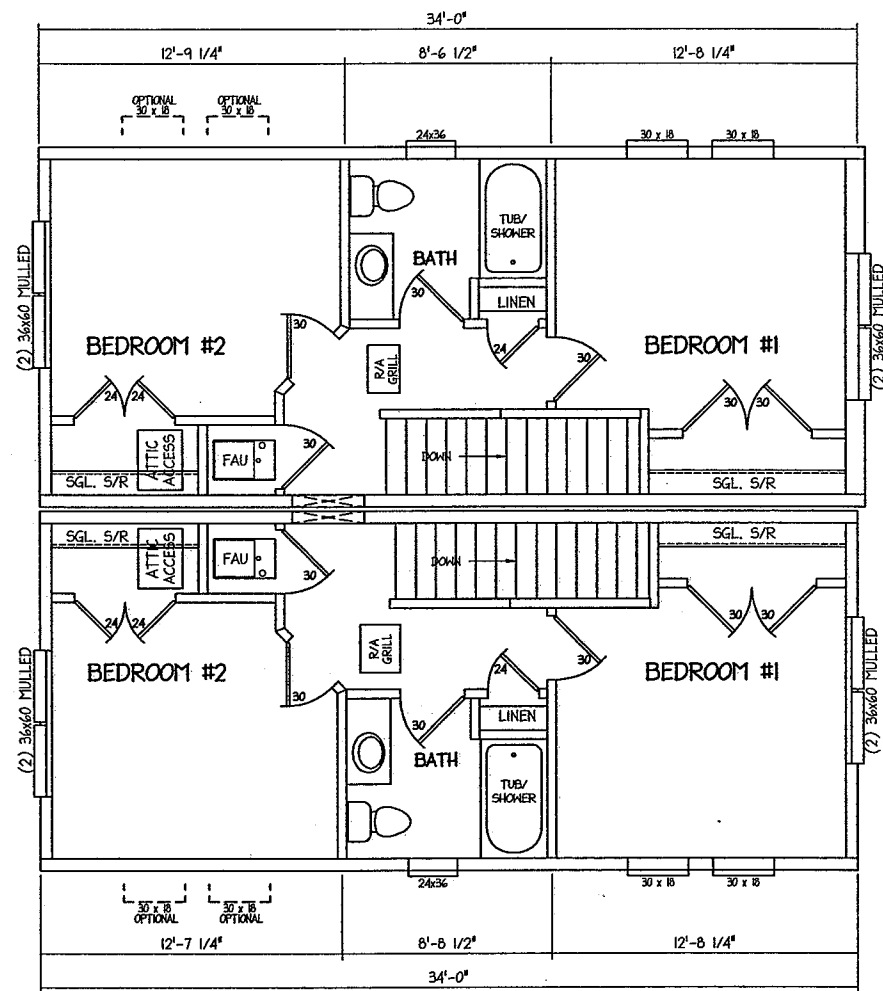

2TD-1534 SECOND FLOOR PLAN
 3/16"=1'-0" 8/10/07

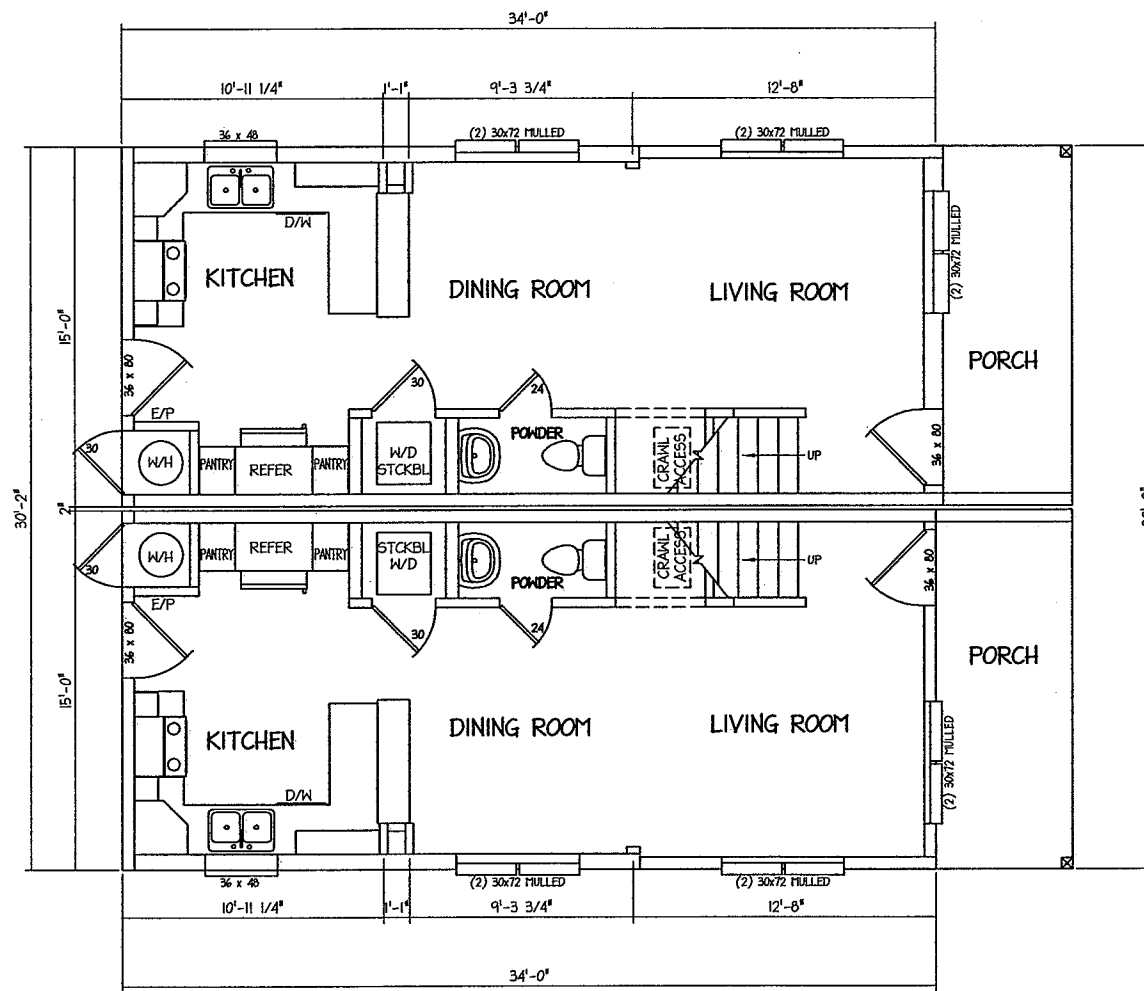

2TD-1534 FIRST FLOOR PLAN
 3/16"=1'-0" 8/10/07

DATE	BY	REVISION	LTR	NAME	DATE	STRUCTURAL	SCALE:	DRAWING TITLE:	PAGE:
				SALES LAYOUT	CSP	XXXX	3/16"=1'-0"	FLOOR PLAN	A-1
				SUBMITTAL PACKAGE	XXXX	XXX	STATE:		
				PRODUCTION DRAWINGS	XX	XX	XX	MODEL:	
				WALLS & CABINET DRAWINGS	XX	XX	DATE:	2TD-1534-01	1 SHEET OF 2
							9/14/07		

Guerdon
 Enterprises, LLC
 5556 FEDERAL WAY
 BOISE, ID 83716