


2TS-1552-01 FIRST FLOOR PLAN (DUPLEX)

9-25-06 (780 sf THIS FLOOR)
 3/16"=1'-0"

DATE	BY	REVISION	LTR	SALES LAYOUT	NAME	DATE	STRUCTURAL	DRAWING TITLE:	
				SALES LAYOUT	N/A	N/A	N/A	SALES FLOOR PLAN	
				SUBMITTAL PACKAGE	N/A	N/A	N/A	SCALE: 1/8"=1'-0"	
				PRODUCTION DRAWINGS	N/A	N/A	N/A	STATE: XX	
				WALLS & CABINET DRAWINGS	N/A	N/A	N/A	DATE: 11/10/06	
								MODEL:	2TD-1552-01-XXXXM
								SHEET:	A-1.0



Guerdon
 Enterprises, LLC
 5556 FEDERAL WAY
 BOISE, ID 83716

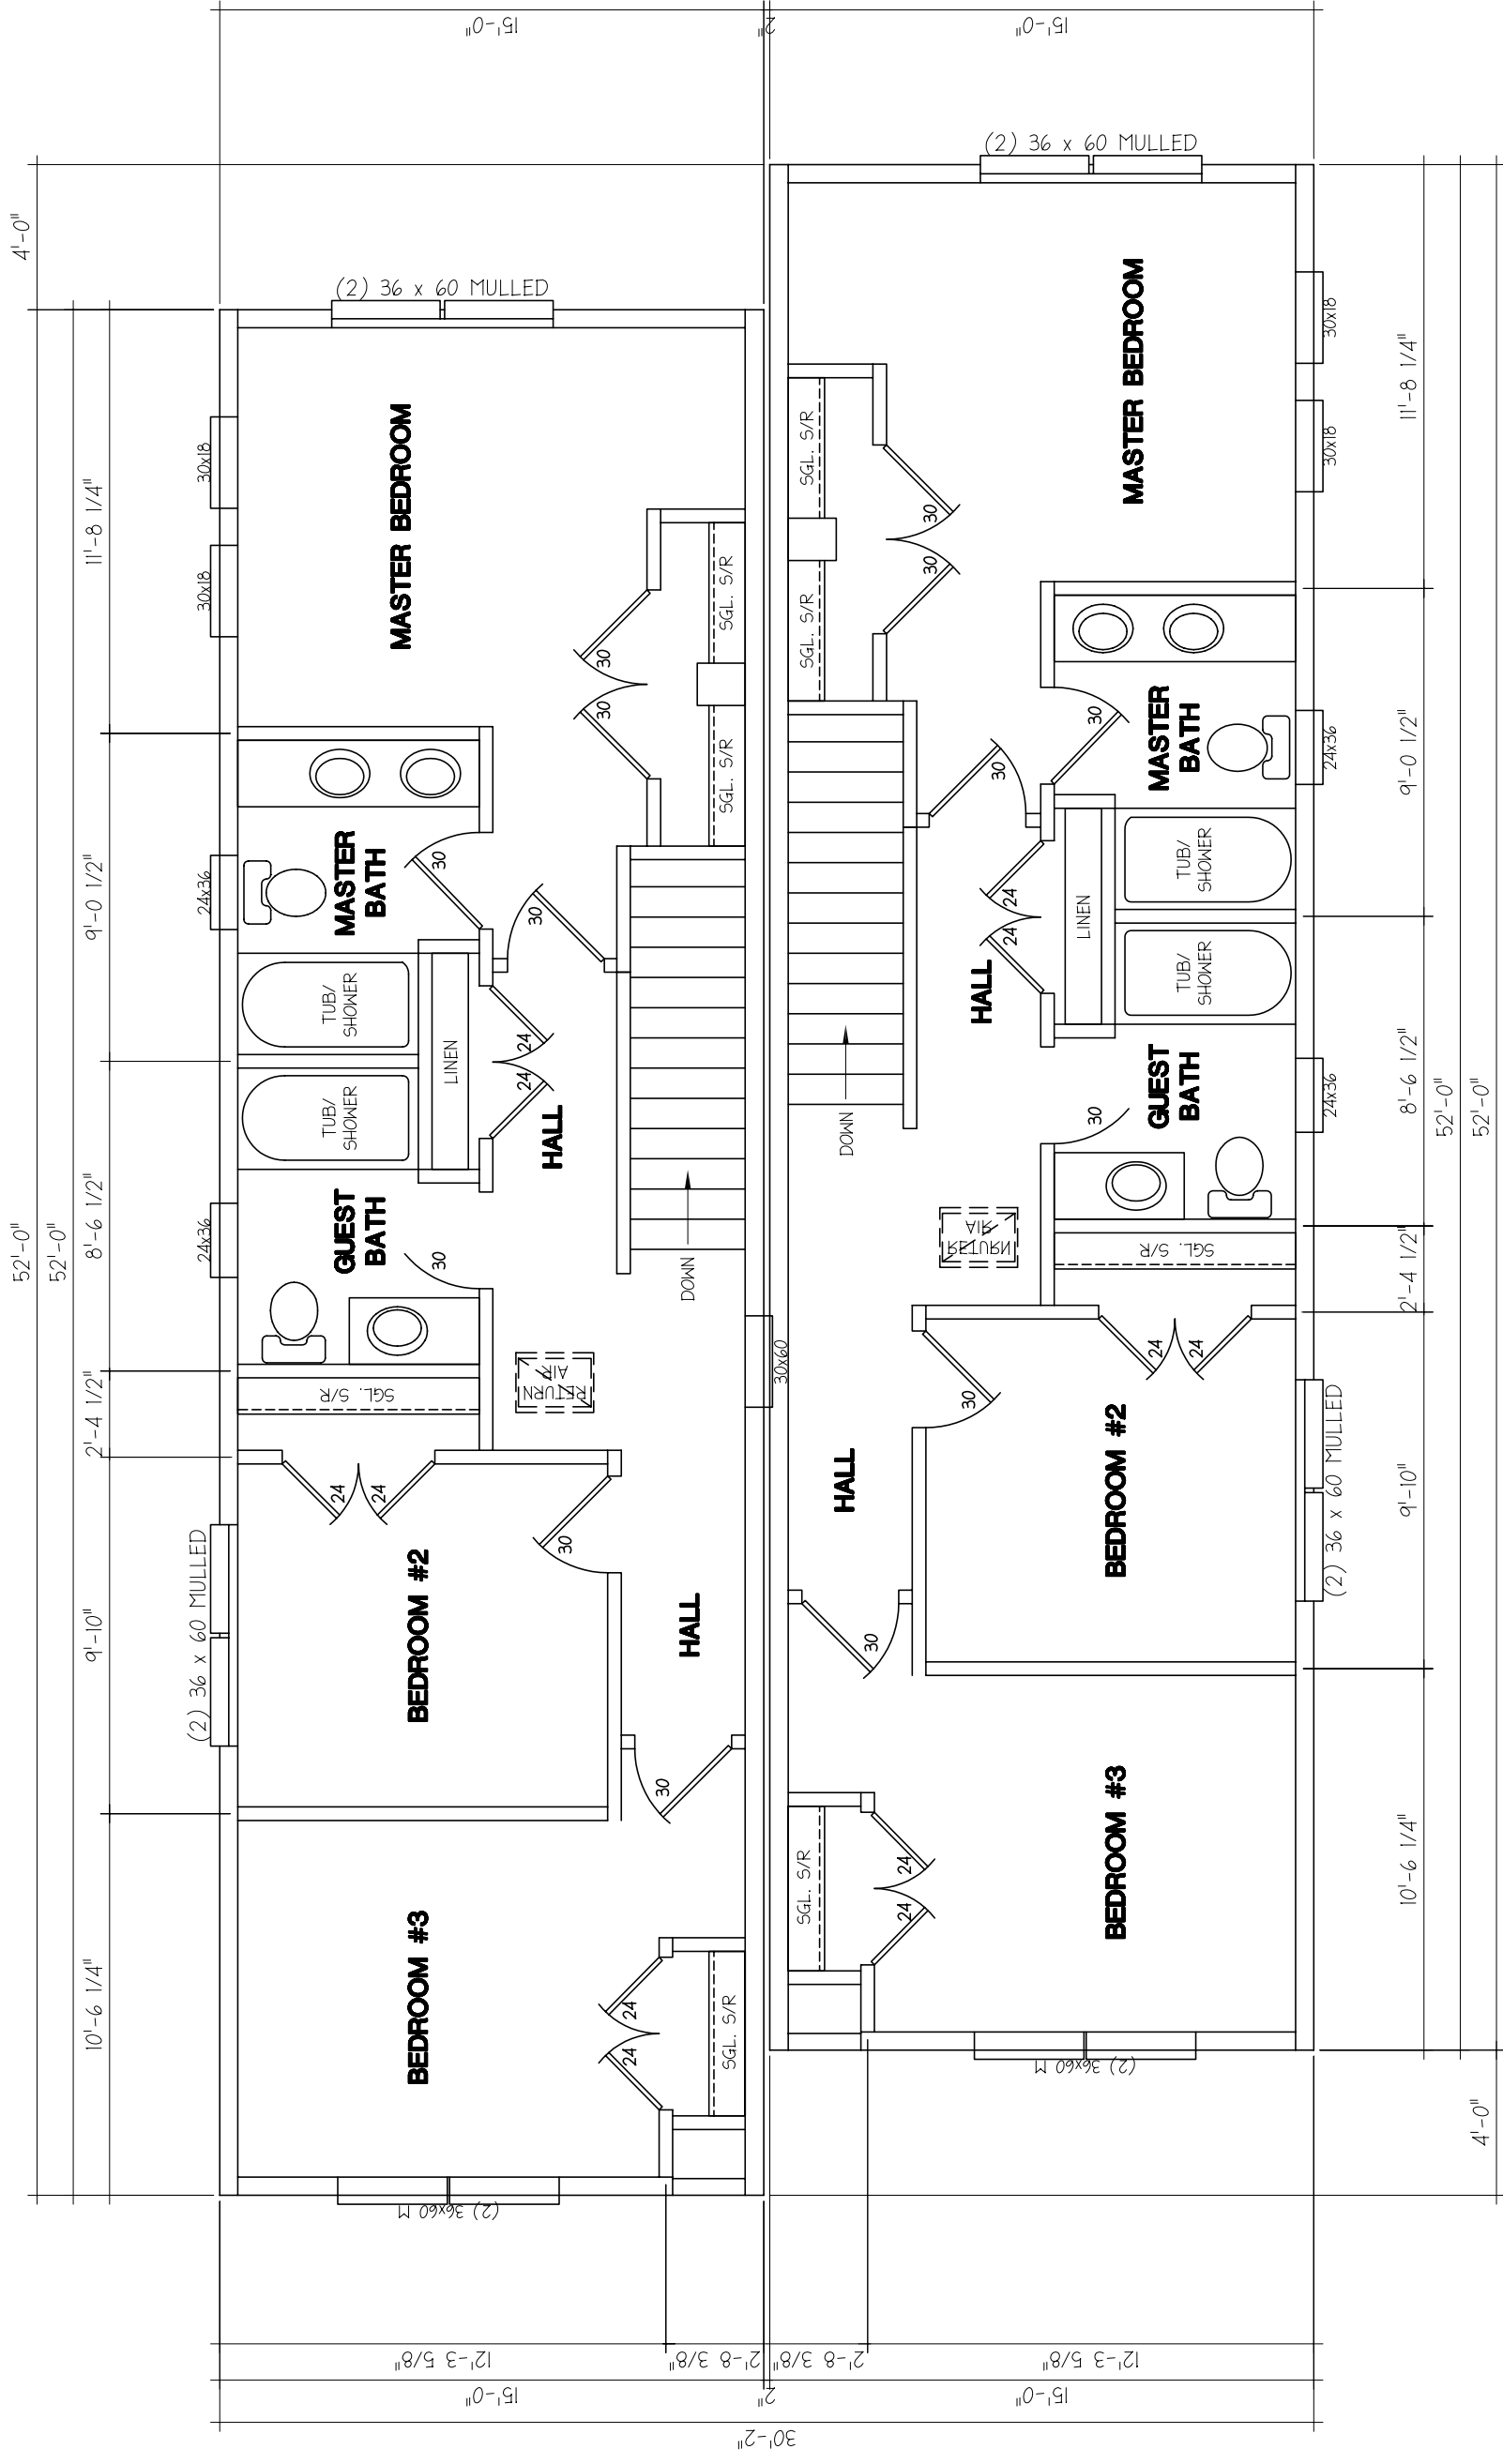

2TS-1552-01 SECOND FLOOR PLAN (DUPLEX)

3/16" = 1'-0" (780 sf THIS FLOOR) 9-25-06

DATE	BY	REVISION	LTR	NAME	DATE	STRUCTURAL	DRAWING TITLE:	SCALE:	MODEL:	SHEET:
				N/A	N/A	N/A	SALES FLOOR PLAN	1/8" = 1'-0"	2TD-1552-01-XXXXM	A-1.0
				N/A	N/A	N/A		XX		
				N/A	N/A	N/A		11/10/06		
				N/A	N/A	N/A				
				N/A						

Guerdon
Enterprises, LLC

5556 FEDERAL WAY
BOISE, ID 83716