


2TS-1560-01 FIRST FLOOR PLAN (DUPLIX)

3/16"=1'-0" 9-25-06

(827 sf THIS FLOOR INCLUDING GARAGE)
 (563 sf THIS FLOOR EXCLUDING GARAGE)

DATE	BY	REVISION	LTR	NAME	DATE	STRUCTURAL	DRAWING TITLE:	SCALE:	STATE:	DATE:	MODEL:	SHEET:	
				N/A	N/A	N/A	SALES FLOOR PLAN	1/8"=1'-0"	XX	11/10/06	2TD-1560-01-XXXXM	A-1.0	
				N/A	N/A	N/A	 Guerdon Enterprises, LLC 5556 FEDERAL WAY BOISE, ID 83716						
				N/A	N/A	N/A							
				N/A	N/A	N/A							
				N/A	N/A	N/A							

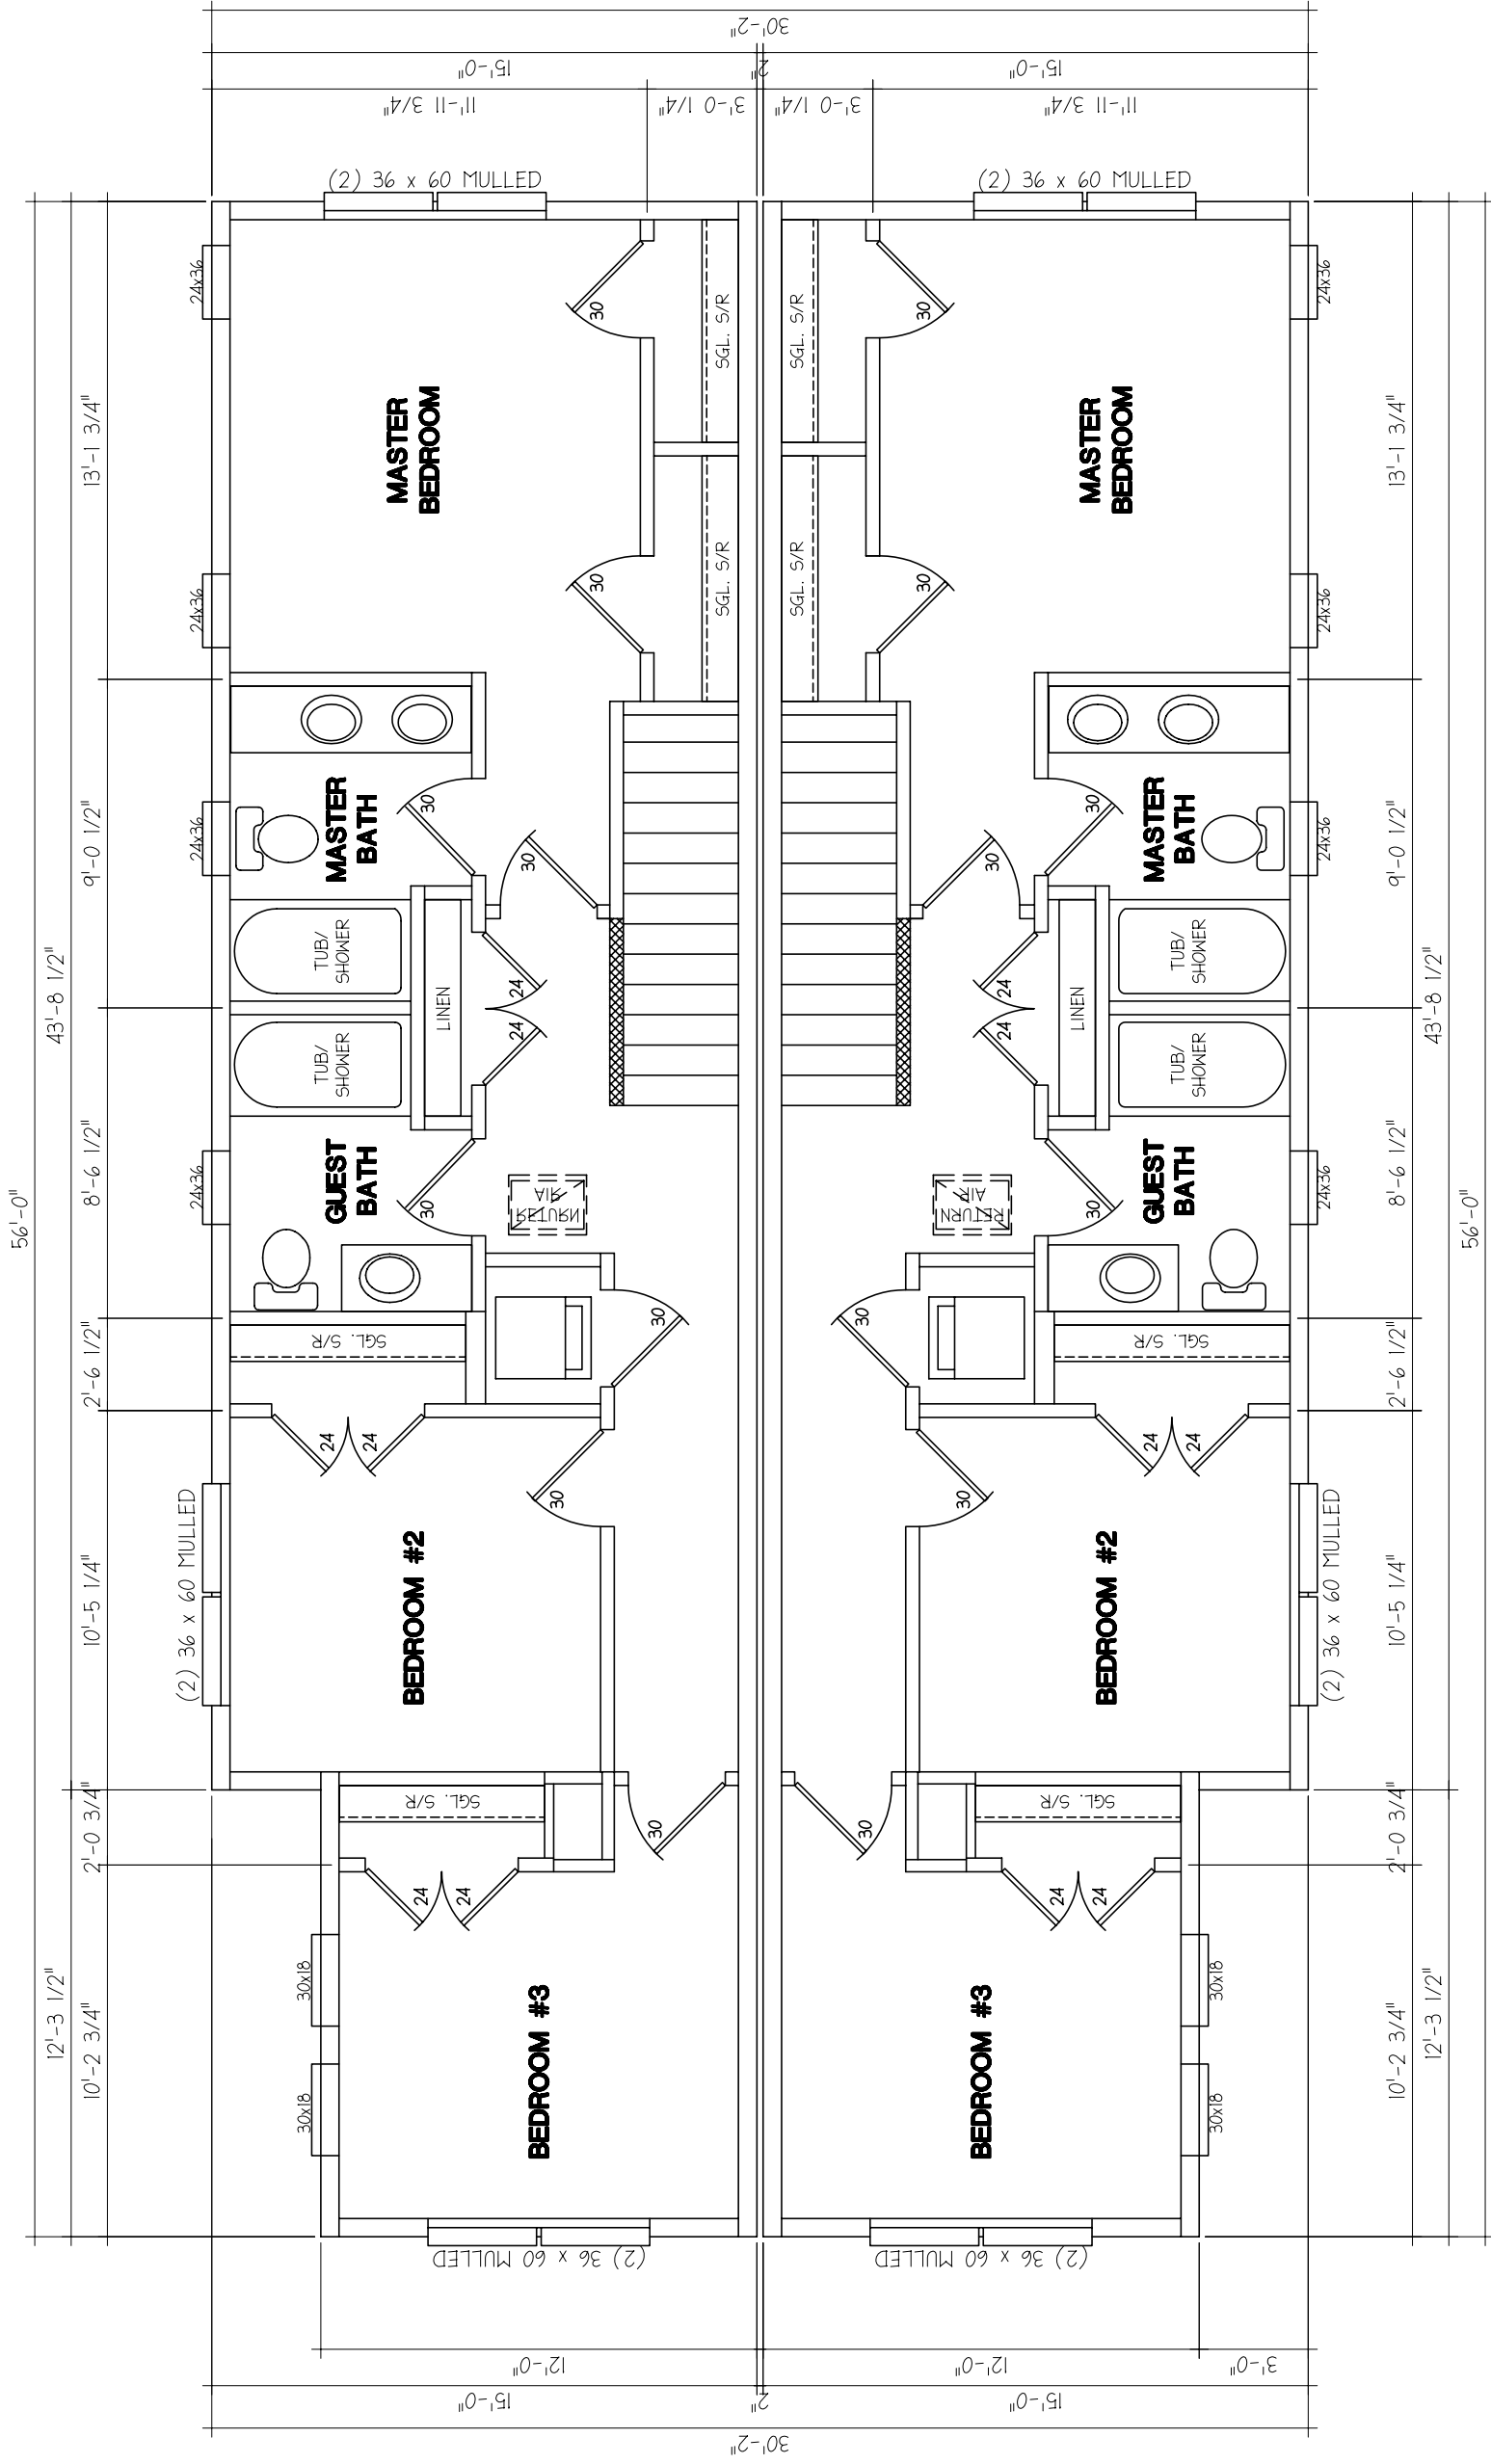

2TS-1560-01 SECOND FLOOR PLAN (DUPLEX)

3/16" = 1'-0" 9-25-06

(803 sf THIS FLOOR)

DATE	BY	REVISION	LTR	SALES LAYOUT	NAME	DATE	STRUCTURAL	DRAWING TITLE:	
				SALES LAYOUT	N/A	N/A	N/A	SALES FLOOR PLAN	
				SUBMITTAL PACKAGE	N/A	N/A	N/A		
				PRODUCTION DRAWINGS	N/A	N/A	N/A		
				WALLS & CABINET DRAWINGS	N/A	N/A	N/A		
								SCALE: 1/8" = 1'-0"	DRAWING TITLE: SALES FLOOR PLAN
								STATE: XX	MODEL: 2TD-1560-01-XXXXM
								DATE: 11/10/06	SHEET: A-1.0



5556 FEDERAL WAY
BOISE, ID 83716