


2TS-1552-01 SECOND FLOOR PLAN

3/16"=1'-0" (780 sf THIS FLOOR)

9-25-06

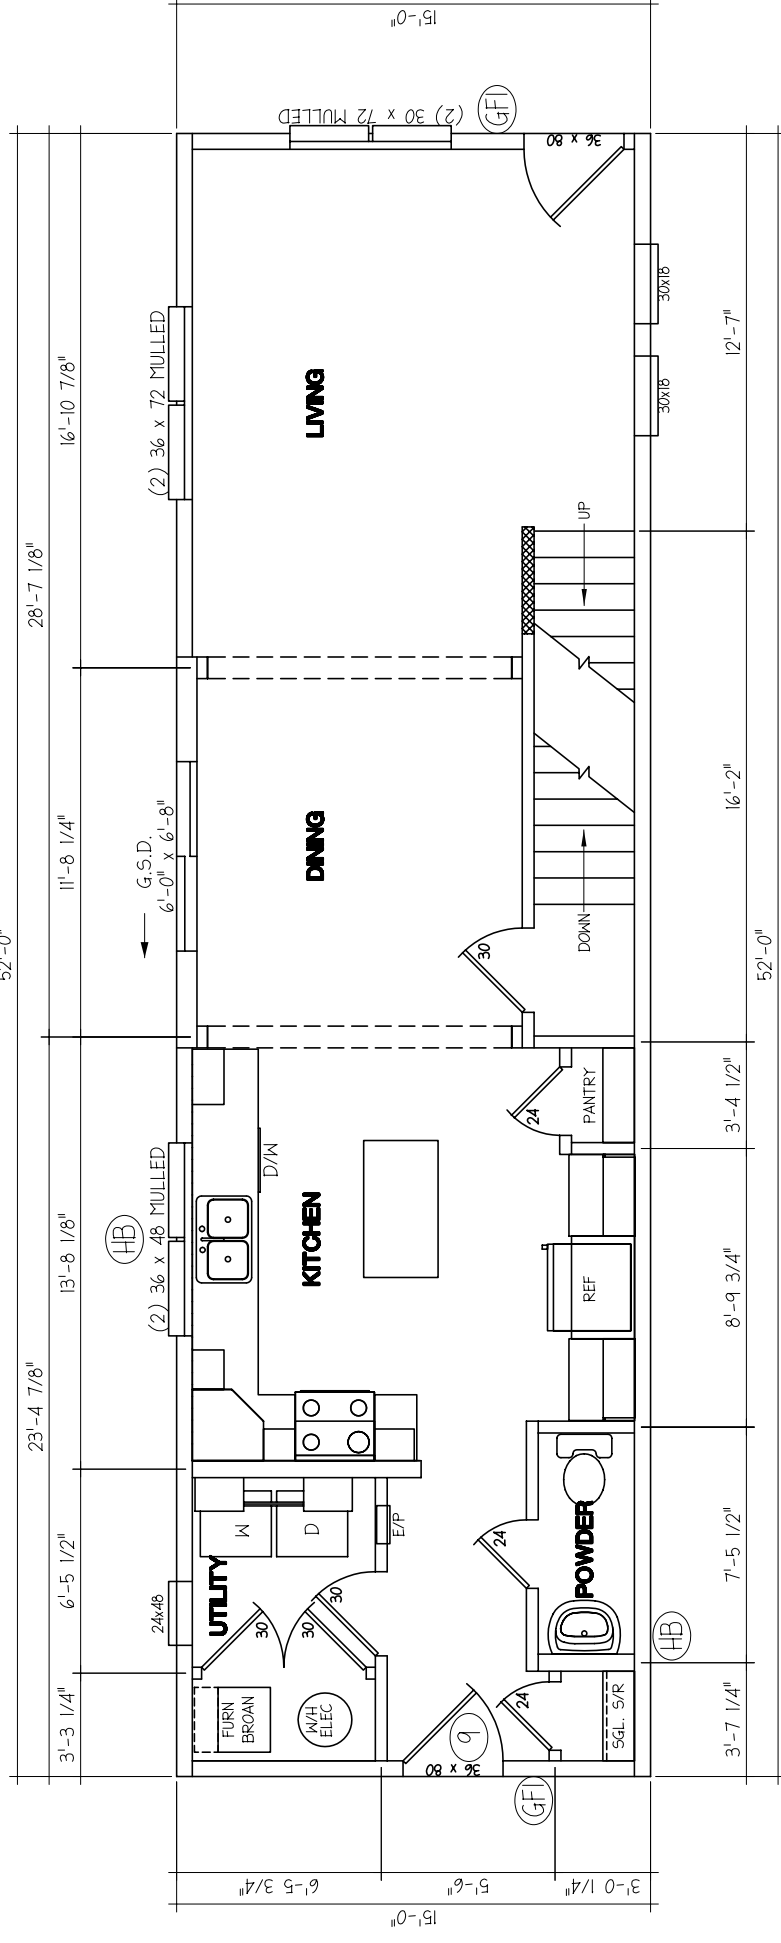

2TS-1552-01 FIRST FLOOR PLAN

3/16"=1'-0" (780 sf THIS FLOOR)

9-25-06

DATE	BY	REVISION	LTR	NAME	DATE	STRUCTURAL	SALES LAYOUT	SALES TITLE:
				N/A	N/A	N/A	N/A	SALES FLOOR PLAN
				N/A	N/A	N/A	N/A	
				N/A	N/A	N/A	N/A	
				N/A	N/A	N/A	N/A	
				N/A	N/A	N/A	N/A	

SCALE:	1/8"=1'-0"	DRAWING TITLE:	SALES FLOOR PLAN
STATE:	XX	MODEL:	2TS-1552-01-XXXXM
DATE:	11/10/06	SHEET:	A-1.0

5556 FEDERAL WAY BOISE, ID 83716	