


'A' UNIT

'B' UNIT

| DATE | BY | REVISION | LTR | SALES LAYOUT | NAME | DATE | STRUCTURAL | DRAWING TITLE | SCALE | STATE | CO | DATE | MODEL | SHEET |
|------|----|----------|-----|--------------------------|------|--------|------------|--------------------------|------------|-------|----|----------|-------------|--------|
| | | | | SALES LAYOUT | JEM | 9-7-06 | NTA | SALES FLOOR PLAN LEVEL 1 | 1/8"=1'-0" | CO | CO | 11/10/06 | 2TS-1556-01 | A-1.01 |
| | | | | SUBMITTAL PACKAGE | JEM | N/A | | | | | | | | |
| | | | | PRODUCTION DRAWINGS | N/A | N/A | | | | | | | | |
| | | | | WALLS & CABINET DRAWINGS | N/A | N/A | | | | | | | | |

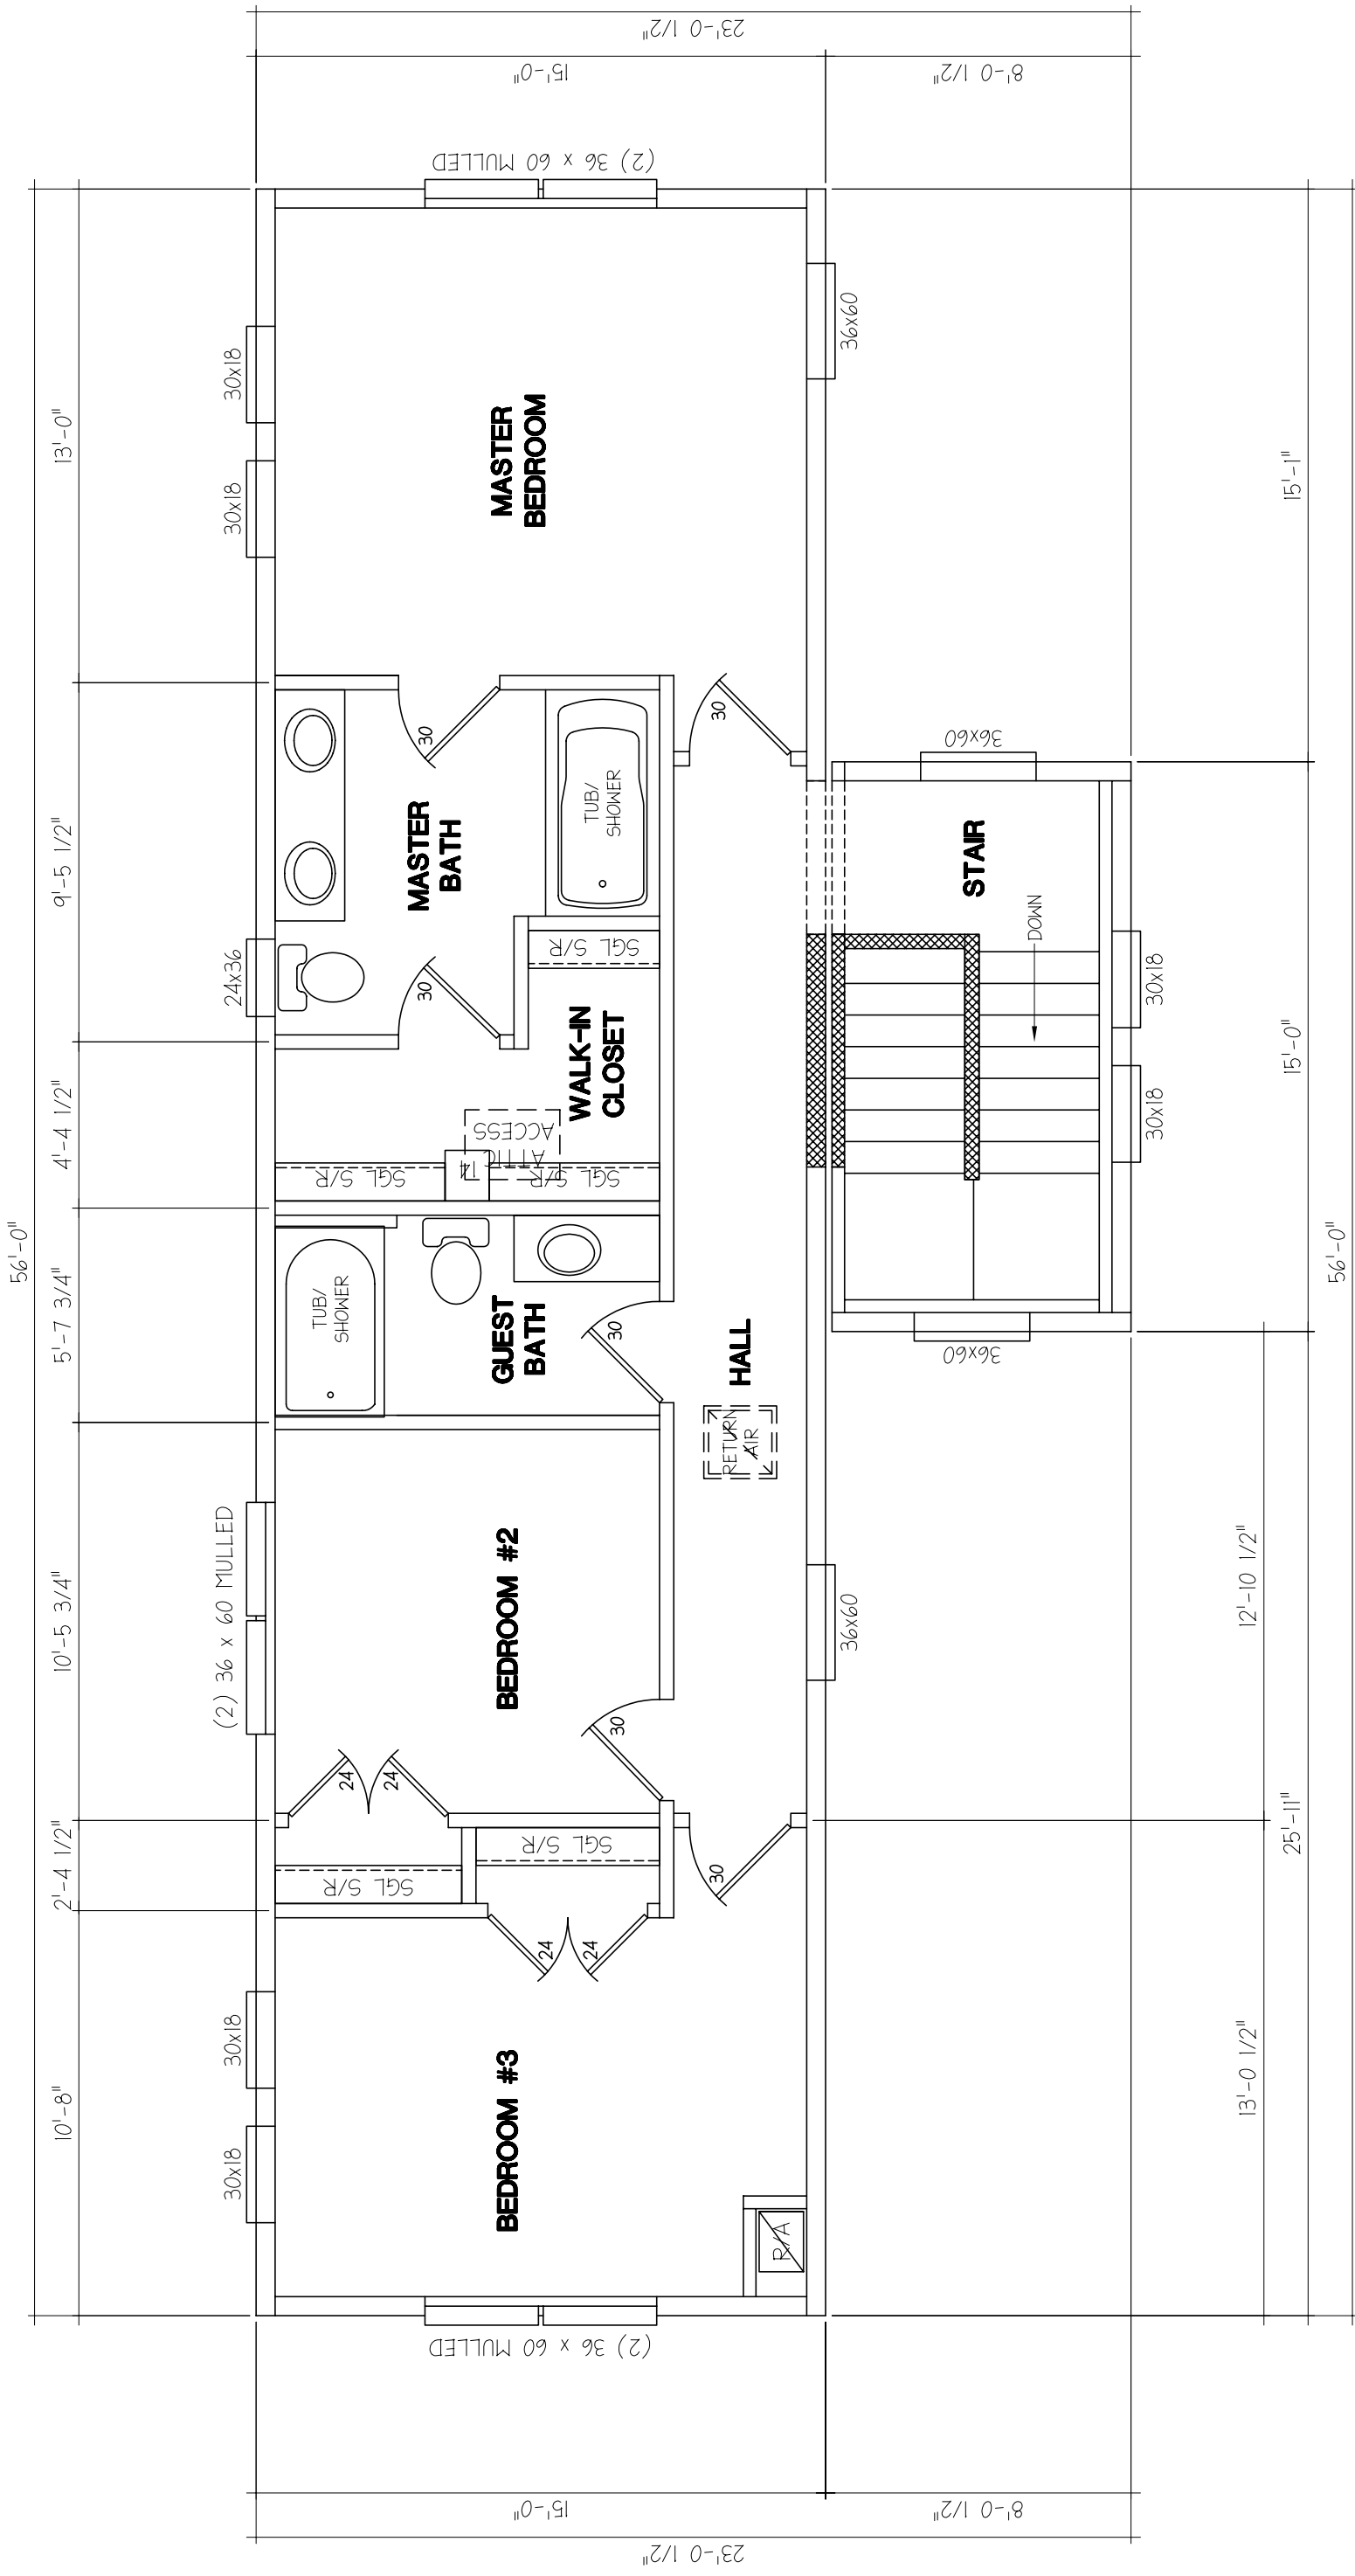



'C' UNIT

'D' UNIT

| DATE | BY | REVISION | LTR | SALES LAYOUT | NAME | DATE | STRUCTURAL | DRAWING TITLE | |
|------|----|----------|-----|--------------------------|------|--------|------------|--------------------------|---------------|
| | | | | SALES LAYOUT | JEM | 9-7-06 | NTA | SALES FLOOR PLAN LEVEL 2 | |
| | | | | SUBMITTAL PACKAGE | JEM | N/A | | SCALE: 1/8"=1'-0" | |
| | | | | PRODUCTION DRAWINGS | N/A | N/A | | STATE: CO | |
| | | | | WALLS & CABINET DRAWINGS | N/A | N/A | | DATE: 11/10/06 | |
| | | | | | | | | MODEL: 2TS-1556-01 | SHEET: A-1.02 |

Guerdon
 Enterprises, LLC
 5566 FEDERAL WAY
 BOISE, ID 83716