



CONTINUOUS RIDGE VENT

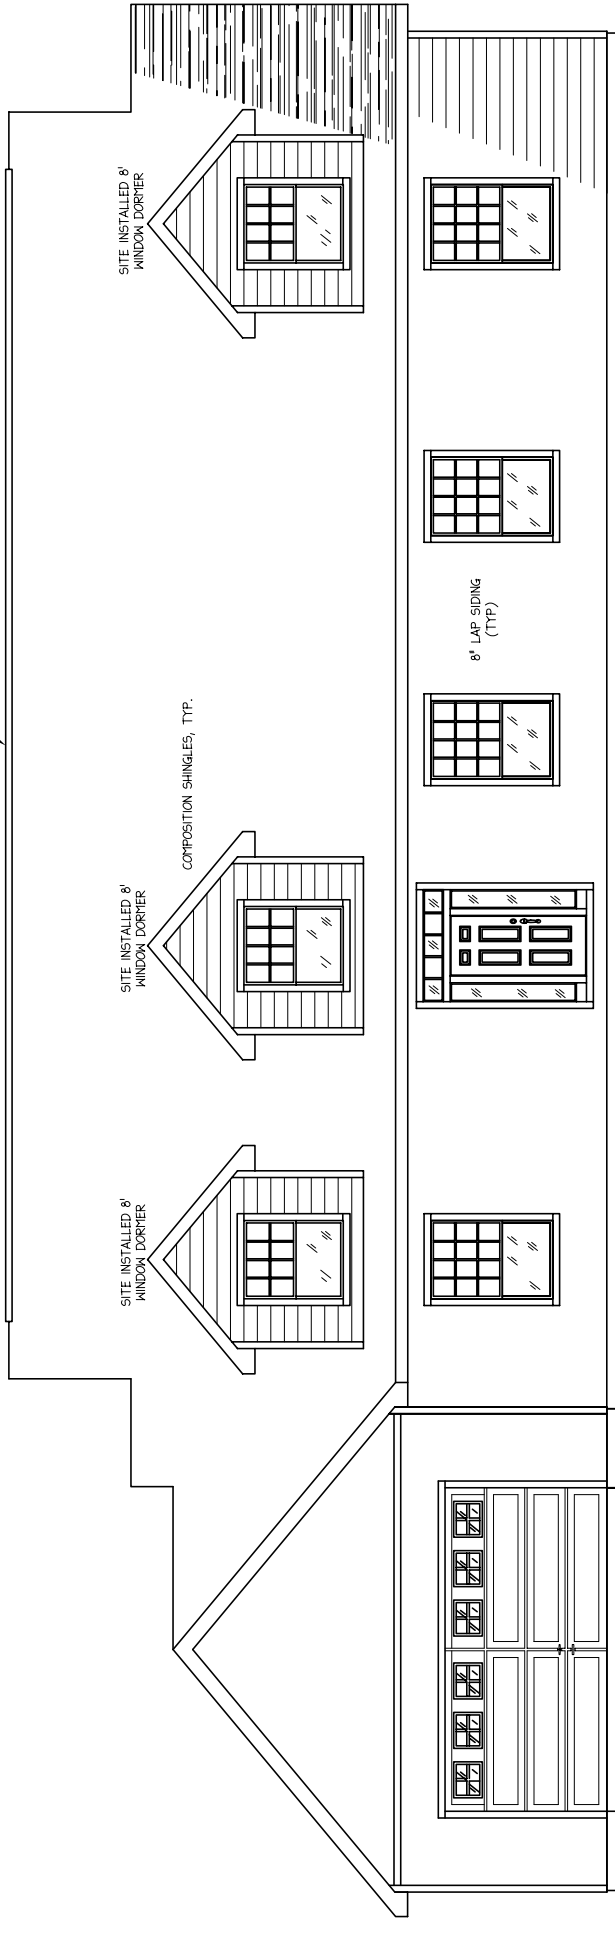

1 FRONT ELEVATION  
1/8"=1'-0"

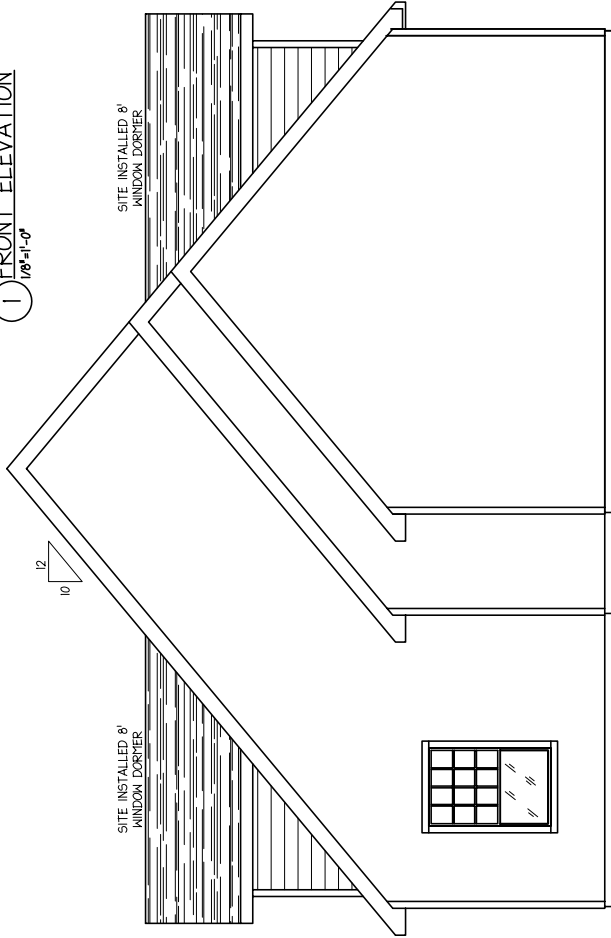

3 LEFT ELEVATION  
1/8"=1'-0"

 <p>Guerdon Enterprises, LLC 5556 FEDERAL WAY BOISE, ID 83716</p>	SCALE: N.T.S. DRAWN BY: XXX	DRAWING TITLE: ELEVATIONS	STATE: XX
	DATE: 9/13/06	MODEL: 3C-4471-18-XXXXM	SHEET: A-2.0